


MITERED DRAIN (PAT. PEND.)
NO SUBSTITUTION ACCEPTED
FOR ORDERING INFORMATION SEE
WEBSITE AT WWW.MITEREDDRAIN.COM
(707) 620-0606

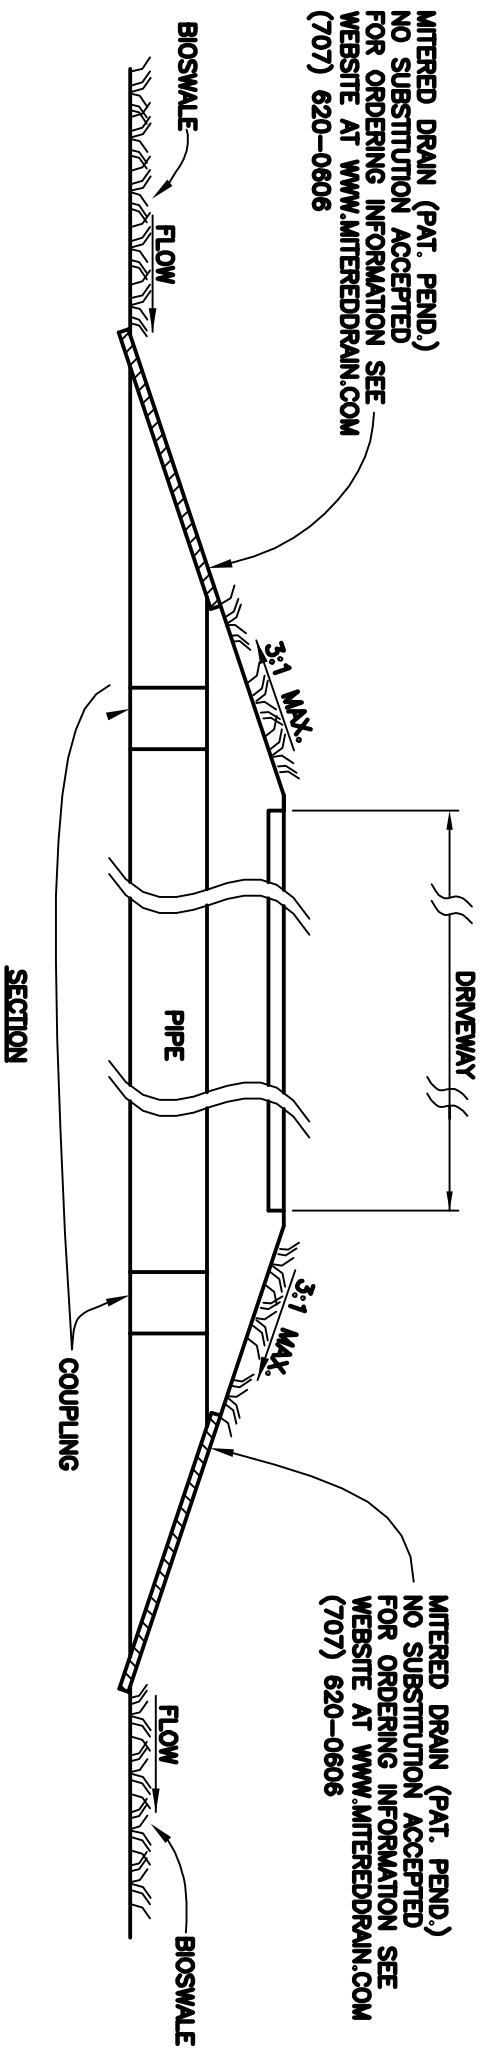

MITERED DRAIN (PAT. PEND.)
NO SUBSTITUTION ACCEPTED
FOR ORDERING INFORMATION SEE
WEBSITE AT WWW.MITEREDDRAIN.COM
(707) 620-0606

BIOSWALE DRIVEWAY DETAIL

NTS